



Vial-2.3

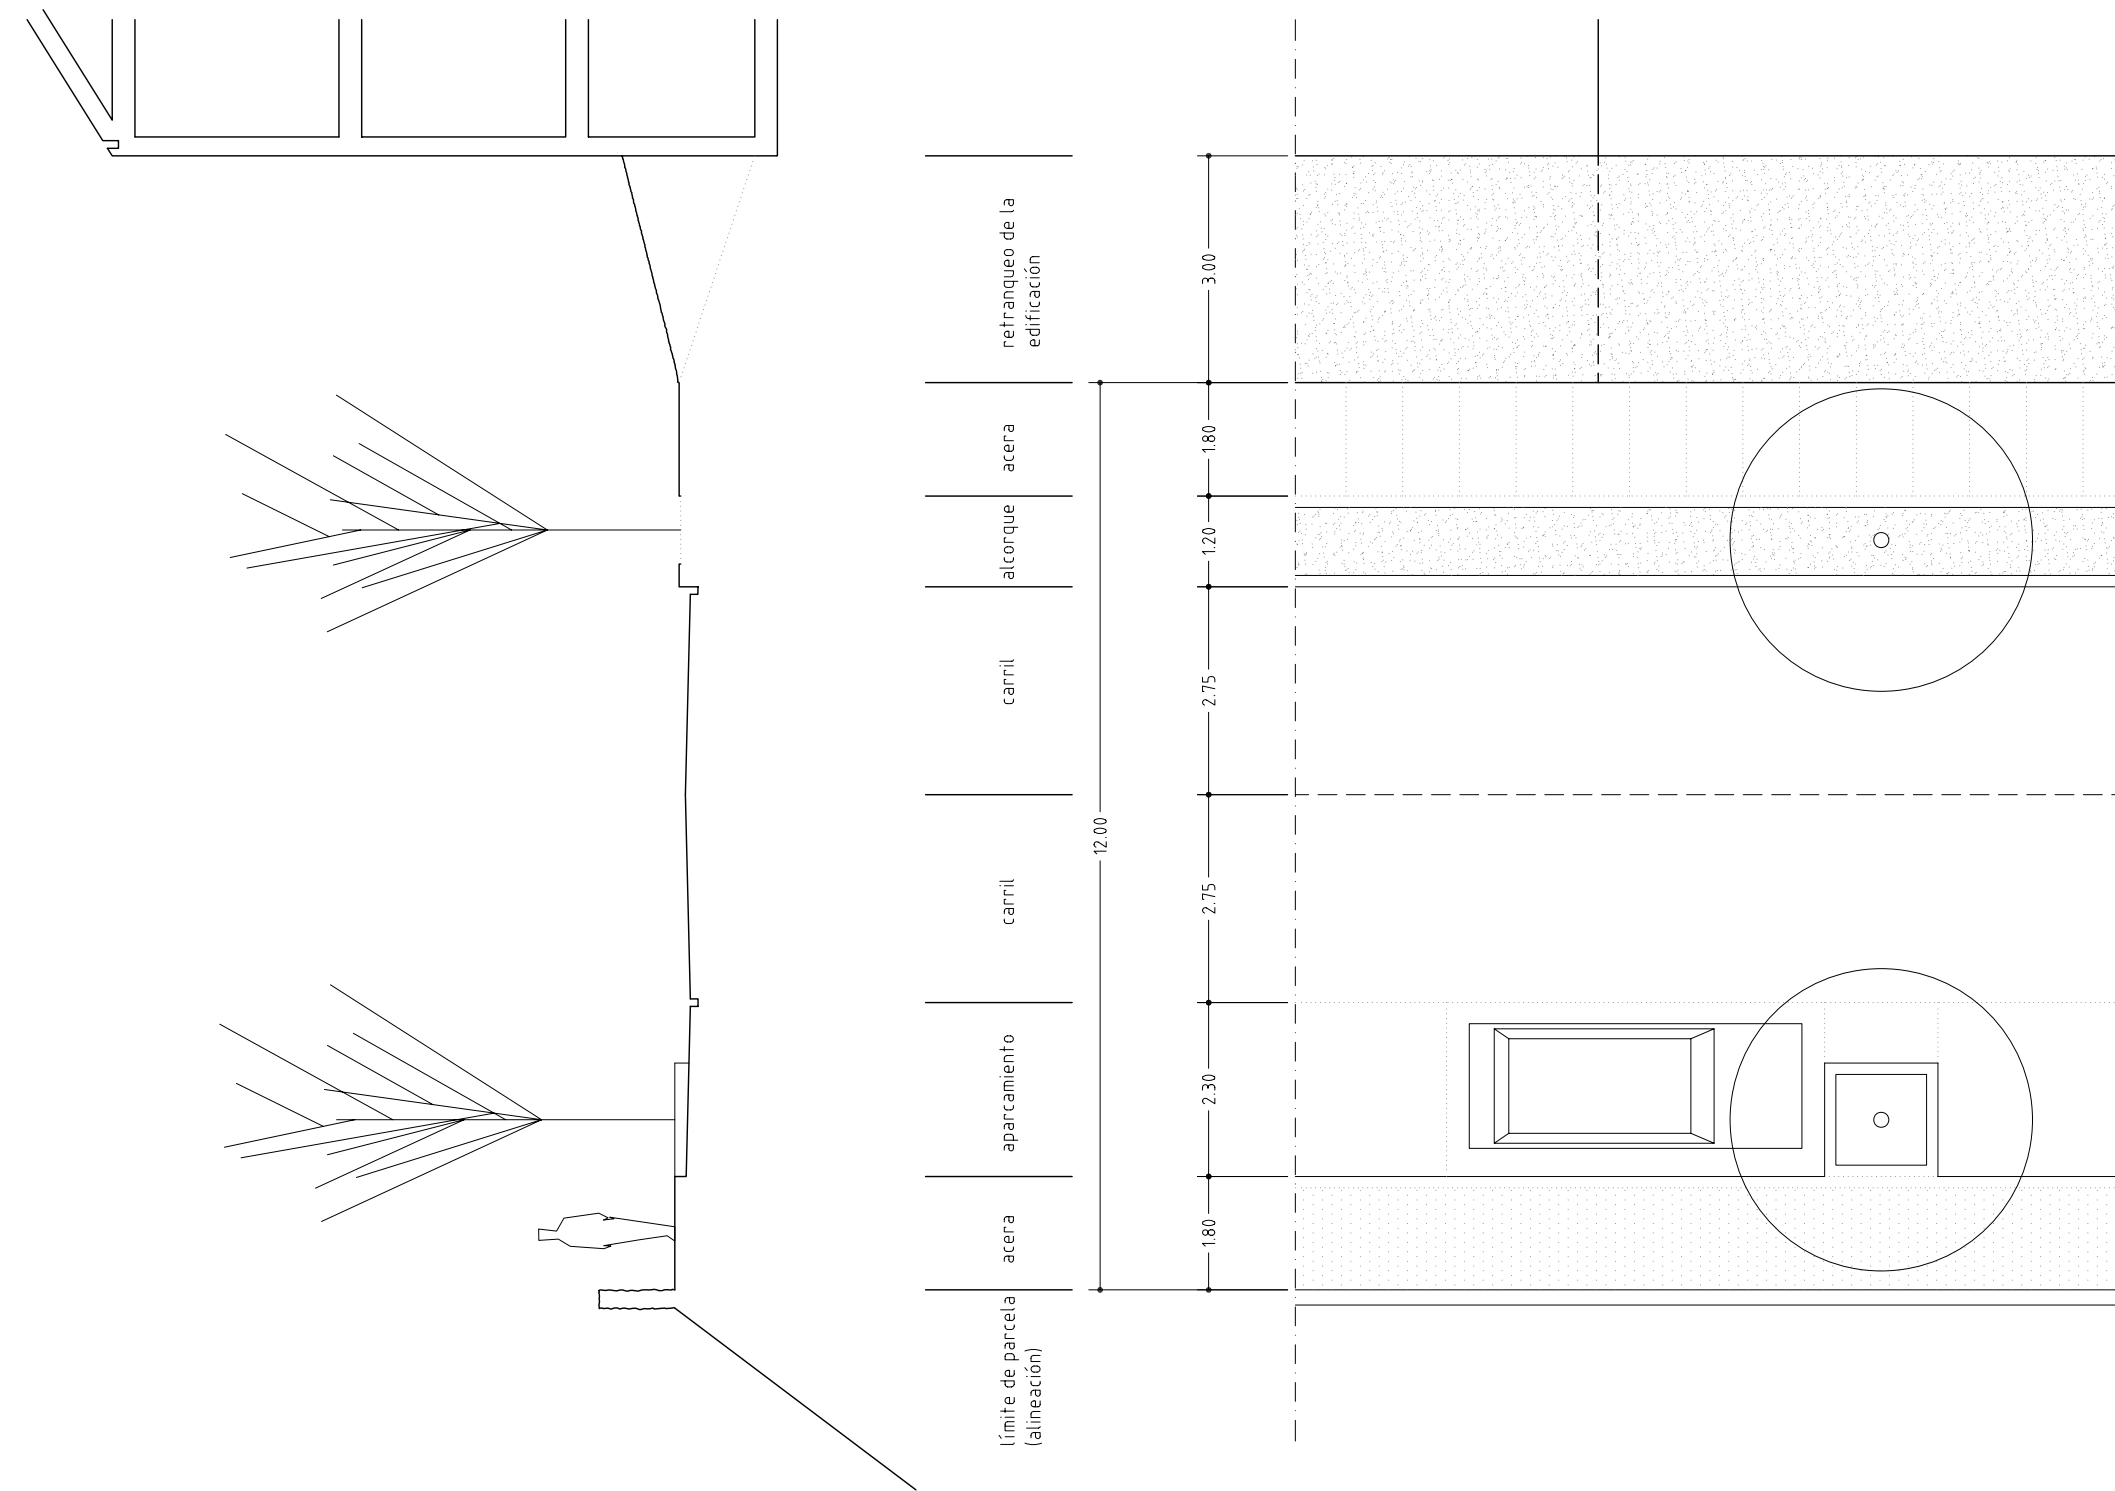

Vial-2.1

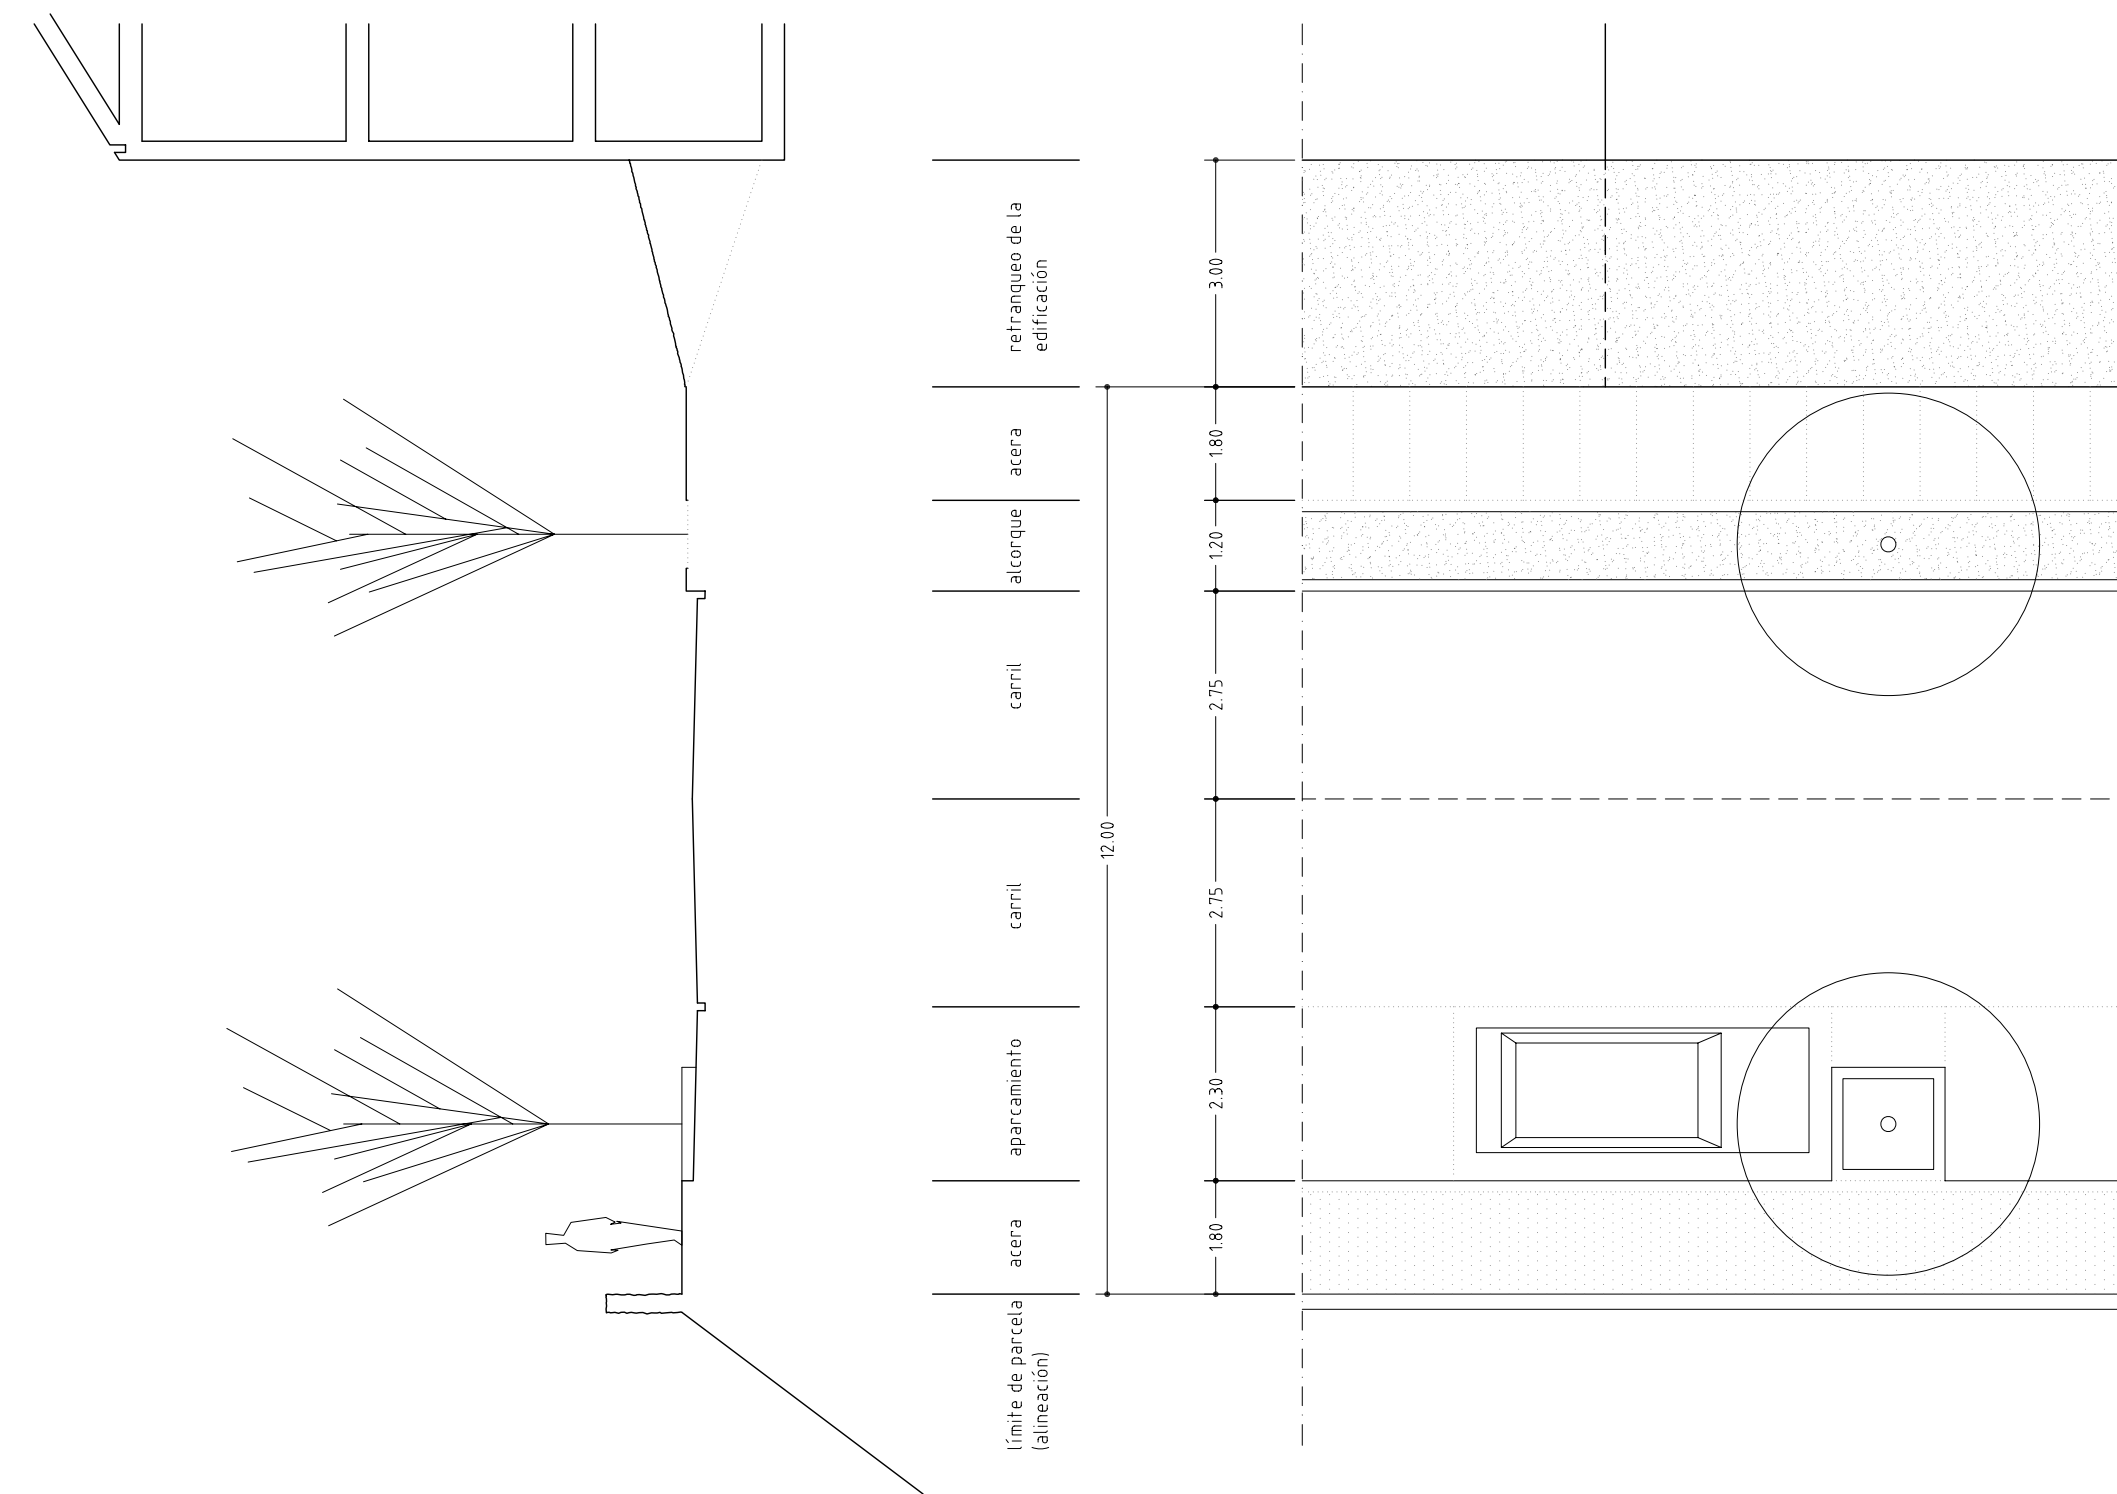

Vial-2.2

escala gráfica 0 1.0 2.0 3.0